





HIGHWAY AT MINEHEAD IN THE DISTRICT OF SOMERSET WEST AND TAUNTON

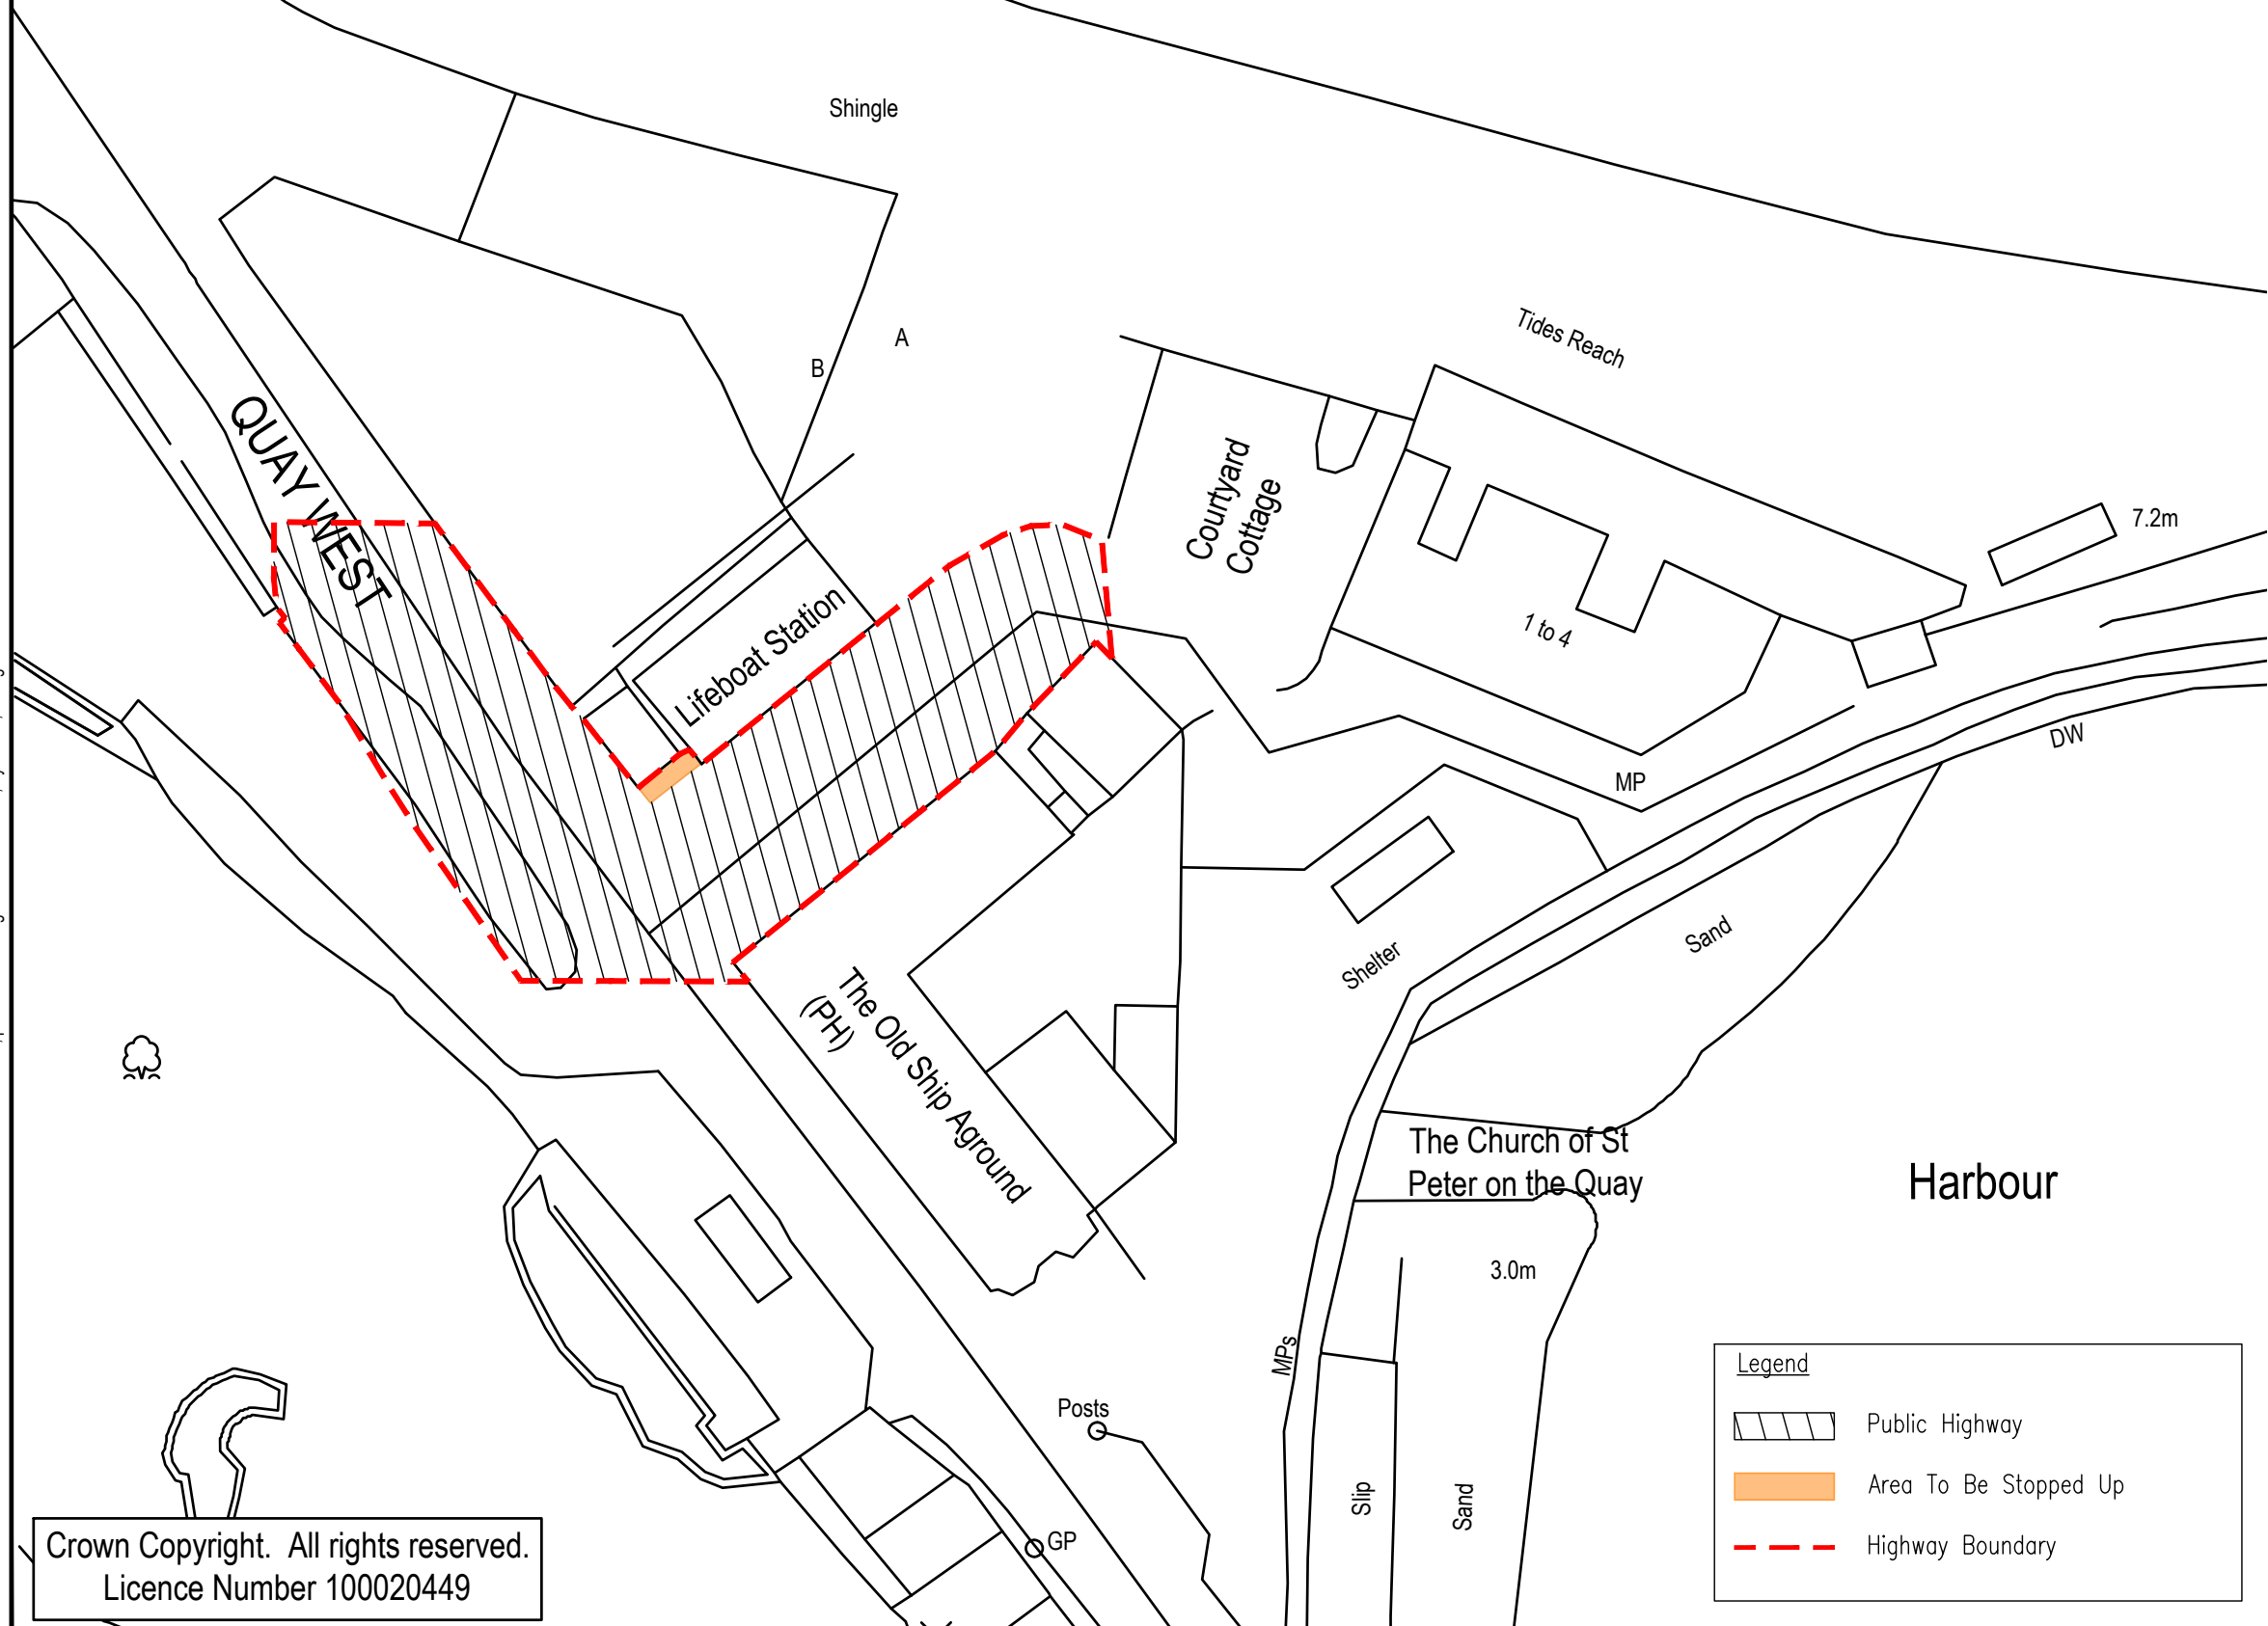

Key Scale 1:500 @ A3

Highway to be stopped up 

National Transport Casework Team

Department for Transport

Plan No:
NATTRAN/SW/S247/4394



Signed by Authority of the Secretary of State

on.....

Signature.....

DAVE CANDLISH
An Official in the
National Transport Casework Team
Department for Transport

Legend

-  Public Highway
-  Area To Be Stopped Up
-  Highway Boundary

Crown Copyright. All rights reserved.
Licence Number 100020449

File name C:\USERS\UKGLG001\DOCUMENTS\SRNL-WSP-00-XX-DR-C-000001.DWG, printed on 12 August 2020 16:23:43, by Gullon, George